



PRESS RELEASE

City Hall
40 Public Square
Mount Vernon, OH 43050

FOR MORE INFORMATION, CONTACT:
Tanya Newell, Clerk of Council
740-393-9517 Fax: 740-397-6595

FOR IMMEDIATE RELEASE
May 21, 2021

Mount Vernon City Council Committee Meeting Schedule May 24, 2021

Join Zoom Meeting
<https://us02web.zoom.us/j/223001419>

Meeting ID: 223 001 419
Password: 847280

Dial by your location
+1 301 715 8592 US
+1 253 215 8782 US
Meeting ID: 223 001 419
Password: 847280

5:45 – 6:00 p.m.	Res. 2021-45	Streets and Public Building Warga
6:00 – 6:20 p.m.	Bird Scooters	Streets & Public Buildings Warga
6:20 – 6:40 p.m.	Schlabach Development	Planning and Zoning Hillier
6:40 – 7:00 p.m.	Amend Rules of Council	Planning and Zoning Hillier
7:00 – 7:15 p.m.	Ord. 2021-21	Planning and Zoning Hillier
7:30 p.m.	City Council Legislative Meeting	Ref: Agenda

The above listed meeting will be held to discuss the above items; but will not be limited to those listed.
Mount Vernon News - WMVO - WNZR – City Hall Bulletin Board



**City Council
Legislative Session**

Agenda

**May 24, 2021
7:30 PM**

COMMITTEE MEETINGS

Res. 2021-45

Bird Scooters

Schlabach Development

Amend Rules of Council

Ord. 2021-21

MEETING WILL RECESS UNTIL 7:30 P.M.

CALL TO ORDER

INVOCATION

Will be given by Pastor Timothy Overly from the Covenant Christian Church of God.

PLEDGE OF ALLEGIANCE

ACCEPTANCE OF MINUTES

- City Council - Legislative Session - May 10, 2021 7:30 PM

RECEIVE PETITIONS AND COMMUNICATIONS

RECEIVE COMMITTEE REPORTS

LIQUOR CONTROL LICENSE

PROCLAMATION

PERSONS SPEAKING ON MATTERS OF CITY CONCERN

Shawn Dennis, 102 S. Norton, would like to speak about the illegal activity in storage units (409 W. Gambier) across from his residence.

RESOLUTIONS FOR THIRD READING**RESOLUTION NO. 2021-40**

A RESOLUTION APPROVING THE REAPPOINTMENT OF MICHAEL PERCY AS MEMBER TO THE BOARD OF ZONING APPEALS OF MOUNT VERNON, OHIO FOR A FIVE (5) YEAR TERM, AND DECLARING AN EMERGENCY.

Employee and Community Rel.: Scoles, Woods

RESOLUTIONS FOR SECOND READING**RESOLUTION NO. 2021-45**

KNO-SR 13-10.20 PID 113850

A RESOLUTION AUTHORIZING THE SAFETY SERVICE DIRECTOR TO ADVERTISE FOR BIDS AND ENTER INTO CONTRACT FOR THE SOUTH MAIN STREET AND COLUMBUS ROAD TRAFFIC SIGNAL REPLACEMENT, PAVING MARKINGS, AND SIGNAGE; AND DECLARING AN EMERGENCY.

Streets and Public Buildings: Warga, Francis

RESOLUTIONS FOR FIRST READING**RESOLUTION NO. 2021-48**

A RESOLUTION AUTHORIZING THE SAFETY SERVICE DIRECTOR TO DISPOSE OF A VEHICLE IN THE WATER/WASTEWATER DEPARTMENT NOT NEEDED FOR PUBLIC USE BY THE CITY OF MOUNT VERNON, AND DECLARING AN EMERGENCY.

Finance and Budget: Francis, Hillier

RESOLUTION NO. 2021-49

A RESOLUTION AMENDING THE RULES PREVIOUSLY ADOPTED FOR THE CONDUCT OF CITY COUNCIL MEETINGS FOR THE 2020-2021 BIENNIUM.

Planning and Zoning: Hillier, Salyers

RESOLUTION NO. 2021-50

A RESOLUTION APPROVING THE COMPREHENSIVE DEVELOPMENT PLAN AS SUBMITTED BY SCHLABACH BUILDERS AND APPROVED BY THE MOUNT VERNON MUNICIPAL PLANNING COMMISSION FOR THE 72.8 ACRE TRACT NAMED "GILCHRIST ESTATES"; AND DECLARING AN EMERGENCY.

Planning and Zoning: Hillier, Salyers

RESOLUTION NO. 2021-51

A RESOLUTION AUTHORIZING AND DIRECTING THE AUDITOR OF THE CITY OF MOUNT VERNON TO MAKE SUPPLEMENTAL APPROPRIATIONS.

Finance and Budget: Francis, Hillier

RESOLUTION NO. 2021-52

A RESOLUTION AUTHORIZING AND DIRECTING THE AUDITOR OF THE CITY OF MOUNT VERNON TO PAY BILLS PURSUANT TO SECTION 5705.41 (D), THEN AND NOW CERTIFICATION.

Finance and Budget: Francis, Hillier

ORDINANCES FOR THIRD READING**ORDINANCES FOR SECOND READING**ORDINANCE NO. 2021-21

AN ORDINANCE TO AMEND SECTION 141.04 OF THE CODIFIED ORDINANCES OF THE CITY OF MOUNT VERNON REGARDING THE POWERS AND DUTIES OF THE CITY'S SHADE TREE COMMISSION AND DECLARING AN EMERGENCY.

Planning and Zoning: Hillier, Salyers

ORDINANCE NO. 2021-22

AN ORDINANCE TO AMEND SECTION 359.02 OF THE CODIFIED ORDINANCES OF THE CITY OF MOUNT VERNON REGARDING TOWING OF VEHICLES, AND DECLARING AN EMERGENCY

Fire, Police and Civil Defense: Seavolt, Scoles

ORDINANCES FOR FIRST READINGORDINANCE NO. 2021-24

AN ORDINANCE APPOINTING THE ASSISTANT DIRECTOR OF UTILITIES TO THE POSITION OF INTERIM DIRECTOR OF UTILITIES; AND DECLARING AN EMERGENCY.

Employee and Community Rel.: Scoles, Woods

REMARKS FROM THE ADMINISTRATION**REMARKS FROM COUNCIL****ADJOURN AT THE CALL OF THE PRESIDENT**



City Council
City of Mount Vernon
Mount Vernon, OH 43050

SCHEDULED

RESOLUTION 2021-40

Meeting: 05/24/21 7:30 PM
Dept: Employee and Community Rel.
Scoles, Woods
Category: Reappointment
Prepared By: Tanya Newell
Initiator: Tanya Newell
DOC ID: 2319 A

A RESOLUTION APPROVING THE REAPPOINTMENT OF MICHAEL PERCY AS MEMBER TO THE BOARD OF ZONING APPEALS OF MOUNT VERNON, OHIO FOR A FIVE (5) YEAR TERM, AND DECLARING AN EMERGENCY.

WHEREAS, Section 1155.05 of the Codified Ordinances of the City of Mount Vernon provides that the Mayor shall appoint members of the Board of Zoning Appeals, both for full terms and unexpired terms, and

WHEREAS, Section 1155.04(b) of the Codified Ordinances provides that Council shall approve appointments of members to the Board of Zoning Appeals;

NOW, THEREFORE, BE IT RESOLVED by the Council of the City of Mount Vernon, State of Ohio:

SECTION 1: That Council approves the Mayor's reappointment of Michael Percy, 1412 Greenbrier Drive, Mount Vernon, Ohio, to the Board of Zoning Appeals, as a member, for a five (5) year term commencing immediately and ending May 1, 2026.

SECTION 2: This Resolution is hereby declared to be an emergency measure necessary for the immediate preservation of the public peace, health and safety, and for the further reason that an emergency exists in the usual daily operation of the various departments of the municipal government, and said Resolution shall, therefore, become effective upon its date of passage and approval by the Mayor, provided that it receives the affirmative vote of two-thirds (2/3) of the members elected to the Council of the City of Mount Vernon; otherwise, it shall take effect and be in force from and after the earliest period allowed by law.

HISTORY:

04/26/21	City Council	FIRST READING
05/10/21	City Council	SECOND READING



City Council
City of Mount Vernon
Mount Vernon, OH 43050

SCHEDULED

ODOT RESOLUTION 2021-45

Meeting: 05/24/21 7:30 PM
Dept: Streets and Public Buildings
Warga, Francis
Category: Streets
Prepared By: Tanya Newell
Initiator: Tanya Newell
DOC ID: 2325

A RESOLUTION AUTHORIZING THE SAFETY SERVICE DIRECTOR TO ADVERTISE FOR BIDS AND ENTER INTO CONTRACT FOR THE SOUTH MAIN STREET AND COLUMBUS ROAD TRAFFIC SIGNAL REPLACEMENT, PAVING MARKINGS, AND SIGNAGE; AND DECLARING AN EMERGENCY.

WHEREAS, The City of Mount Vernon received federal authorization on March 11, 2021 to bid and award the South Main Street and Columbus Road Traffic Signal Replacement, Paving Markings, and Signage; and

NOW, THEREFORE, BE IT RESOLVED by the Council of the City of Mount Vernon, State of Ohio:

SECTION 1: That the Safety Service Director for the City of Mount Vernon is hereby authorized and directed to advertise for bids and enter into a contract for the South Main Street and Columbus Road traffic signal replacement, paving markings, and signage.

SECTION 2: This Resolution is hereby declared to be an emergency measure necessary for the immediate preservation of the public peace, health and safety, and for the further reason that an emergency exists in the usual daily operation of the various departments of the municipal government, and said Resolution shall, therefore, become effective upon its date of passage and approval by the Mayor, provided that it receives the affirmative vote of two-thirds (2/3) of the members elected to the Council of the City of Mount Vernon; otherwise, it shall take effect and be in force from and after the earliest period allowed by law.

HISTORY:

05/10/21

City Council

FIRST READING



City Council
City of Mount Vernon
Mount Vernon, OH 43050

SCHEDULED

RESOLUTION 2021-48

Meeting: 05/24/21 7:30 PM
Dept: Finance and Budget
Francis, Hillier
Category: Finance and Budget
Prepared By: Tanya Newell
Initiator: Tanya Newell
DOC ID: 2331

A RESOLUTION AUTHORIZING THE SAFETY SERVICE DIRECTOR TO DISPOSE OF A VEHICLE IN THE WATER/WASTEWATER DEPARTMENT NOT NEEDED FOR PUBLIC USE BY THE CITY OF MOUNT VERNON, AND DECLARING AN EMERGENCY.

WHEREAS, Ohio Revised Code Sections 721.01 and 721.15 authorize municipalities to dispose of personal property and vehicles no longer needed for municipal use,

NOW, THEREFORE, BE IT RESOLVED by the Council of the City of Mount Vernon, State of Ohio:

SECTION 1: That the Council finds that the City of Mount Vernon Water/Wastewater Department owns a 1999 Chevrolet 1-ton Dump Truck, VIN - 1GBKC34F6XF060084 that is no longer needed for public use. Council also finds that the value of the vehicle and equipment is in excess of \$1,000.00.

SECTION 2: That the Safety Service Director for the City of Mount Vernon be authorized and directed to sell or dispose of the vehicle and equipment pursuant to any method authorized by Revised Code Section 721.15.

SECTION 3: This Resolution is hereby declared to be an emergency measure necessary for the immediate preservation of the public peace, health and safety, and for the further reason of expediting the sale or trade of this item, and said Resolution shall, therefore, become effective upon its date of passage and approval by the Mayor, provided that it receives the affirmative vote of two-thirds (2/3) of the members elected to the Council of the City of Mount Vernon; otherwise, it shall take effect and be in force from and after the earliest period allowed by law.



City Council
City of Mount Vernon
Mount Vernon, OH 43050

SCHEDULED

RESOLUTION 2021-49

Meeting: 05/24/21 7:30 PM
Dept: Planning and Zoning
Hillier, Salyers
 Category: Planning and Zoning
 Prepared By: Rob Broeren
 Initiator: Tanya Newell
DOC ID: 2332 A

A RESOLUTION AMENDING THE RULES PREVIOUSLY ADOPTED FOR THE CONDUCT OF CITY COUNCIL MEETINGS FOR THE 2020-2021 BIENNIUM.

WHEREAS, the Codified Ordinances of the City of Mount Vernon establish certain requirements for the conduct of City Council business; and

WHEREAS, the Codified Ordinances are not exhaustive in their provisions governing Council meetings; and

WHEREAS, Council has, over the years, adopted a number of policies for the conduct of Council meetings; and

WHEREAS, Ohio Revised Code Section 731.45 empowers the legislative authorities of municipal corporations to adopt rules for the conduct of their business; and

WHEREAS, Council adopted some policies for the conduct of Council meetings during this biennium on January 13, 2020.

NOW, THEREFORE, BE IT RESOLVED by the Council of the City of Mount Vernon, State of Ohio:

SECTION 1: That Council hereby adopts the following additional rule for the conduct of voting at meetings during the 2020-2021 term:

A roll call vote is taken by the Clerk of Council by calling each individual member of Council and recording the member's vote accordingly. Roll call votes shall be taken and recorded by the Clerk of Council by first calling the members in the following order: Ward 1 Member, Ward 2 Member, Ward 3 Member, Ward 4 Member, At Large Alphabetically, At Large Alphabetically, At Large Alphabetically, and then the President of Council (if needed to break a tie).

SECTION 2: This resolution shall take immediate effect upon passage.



City Council
City of Mount Vernon
Mount Vernon, OH 43050

SCHEDULED

RESOLUTION 2021-50

Meeting: 05/24/21 7:30 PM
Dept: Planning and Zoning
Hillier, Salyers
Category: Planning and Zoning
Prepared By: Rob Broeren
Initiator: Tanya Newell
DOC ID: 2334 A


**A RESOLUTION APPROVING THE COMPREHENSIVE DEVELOPMENT PLAN AS
SUBMITTED BY SCHLABACH BUILDERS AND APPROVED BY THE MOUNT VERNON
MUNICIPAL PLANNING COMMISSION FOR THE 72.8 ACRE TRACT NAMED
"GILCHRIST ESTATES"; AND DECLARING AN EMERGENCY.**

NOW, THEREFORE, BE IT RESOLVED by the Council of the City of Mount Vernon,
State of Ohio:

SECTION 1: That the Mount Vernon City Council approve the Comprehensive Development Plan as submitted by Schlabach Builders and approved by the Mount Vernon Municipal Planning Commission for the 72.8 acre tract named "Gilchrist Estates". The general plan for the development is shown in Attachment "A" and made part of this resolution.


SECTION 2: This Resolution is hereby declared to be an emergency measure necessary for the immediate preservation of the public, peace, health and safety, and for the further reason to allow the City to issue permits to begin construction as soon as possible to alleviate the current housing shortage in the City, and said Resolution shall, therefore, become effective upon its date of passage and approval by the Mayor, provided that it receives the affirmative vote of two-thirds (2/3) of the members elected to the Council of the City of Mount Vernon; otherwise, it shall take effect and be in force from and after the earliest period allowed by law.

LOCATED IN SECTION 17, QUARTER TOWNSHIP 3,
TOWNSHIP 7, RANGE 12, UNITED STATES MILITARY LANDS,
CITY OF MOUNT VERNON, KNOX COUNTY, OHIO

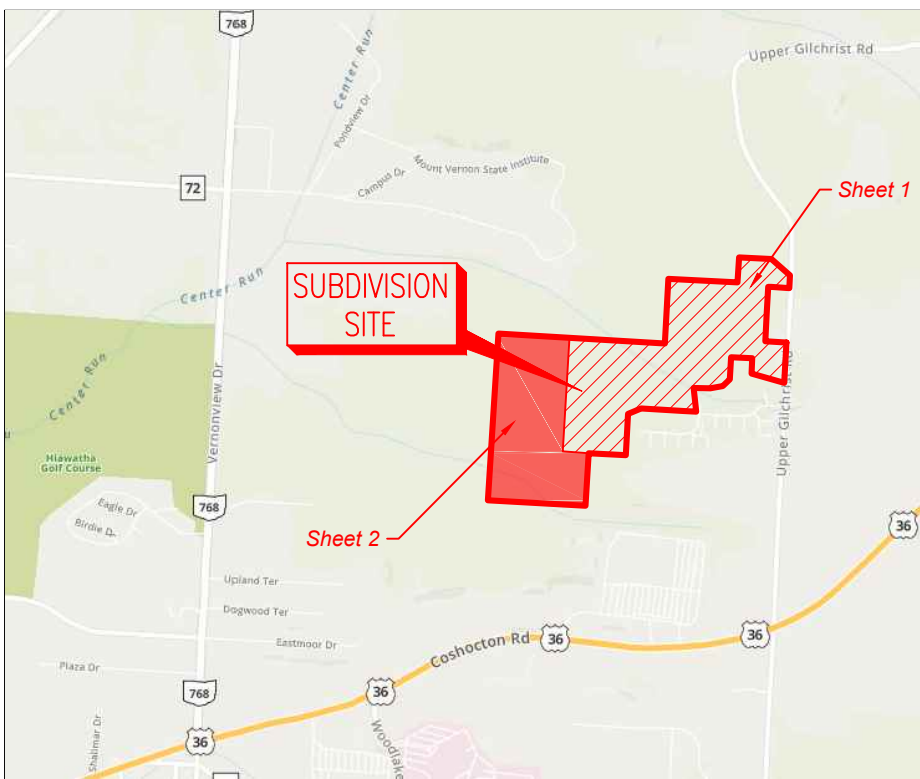

VICINITY MAP
Not to Scale

Exhibit
A-1

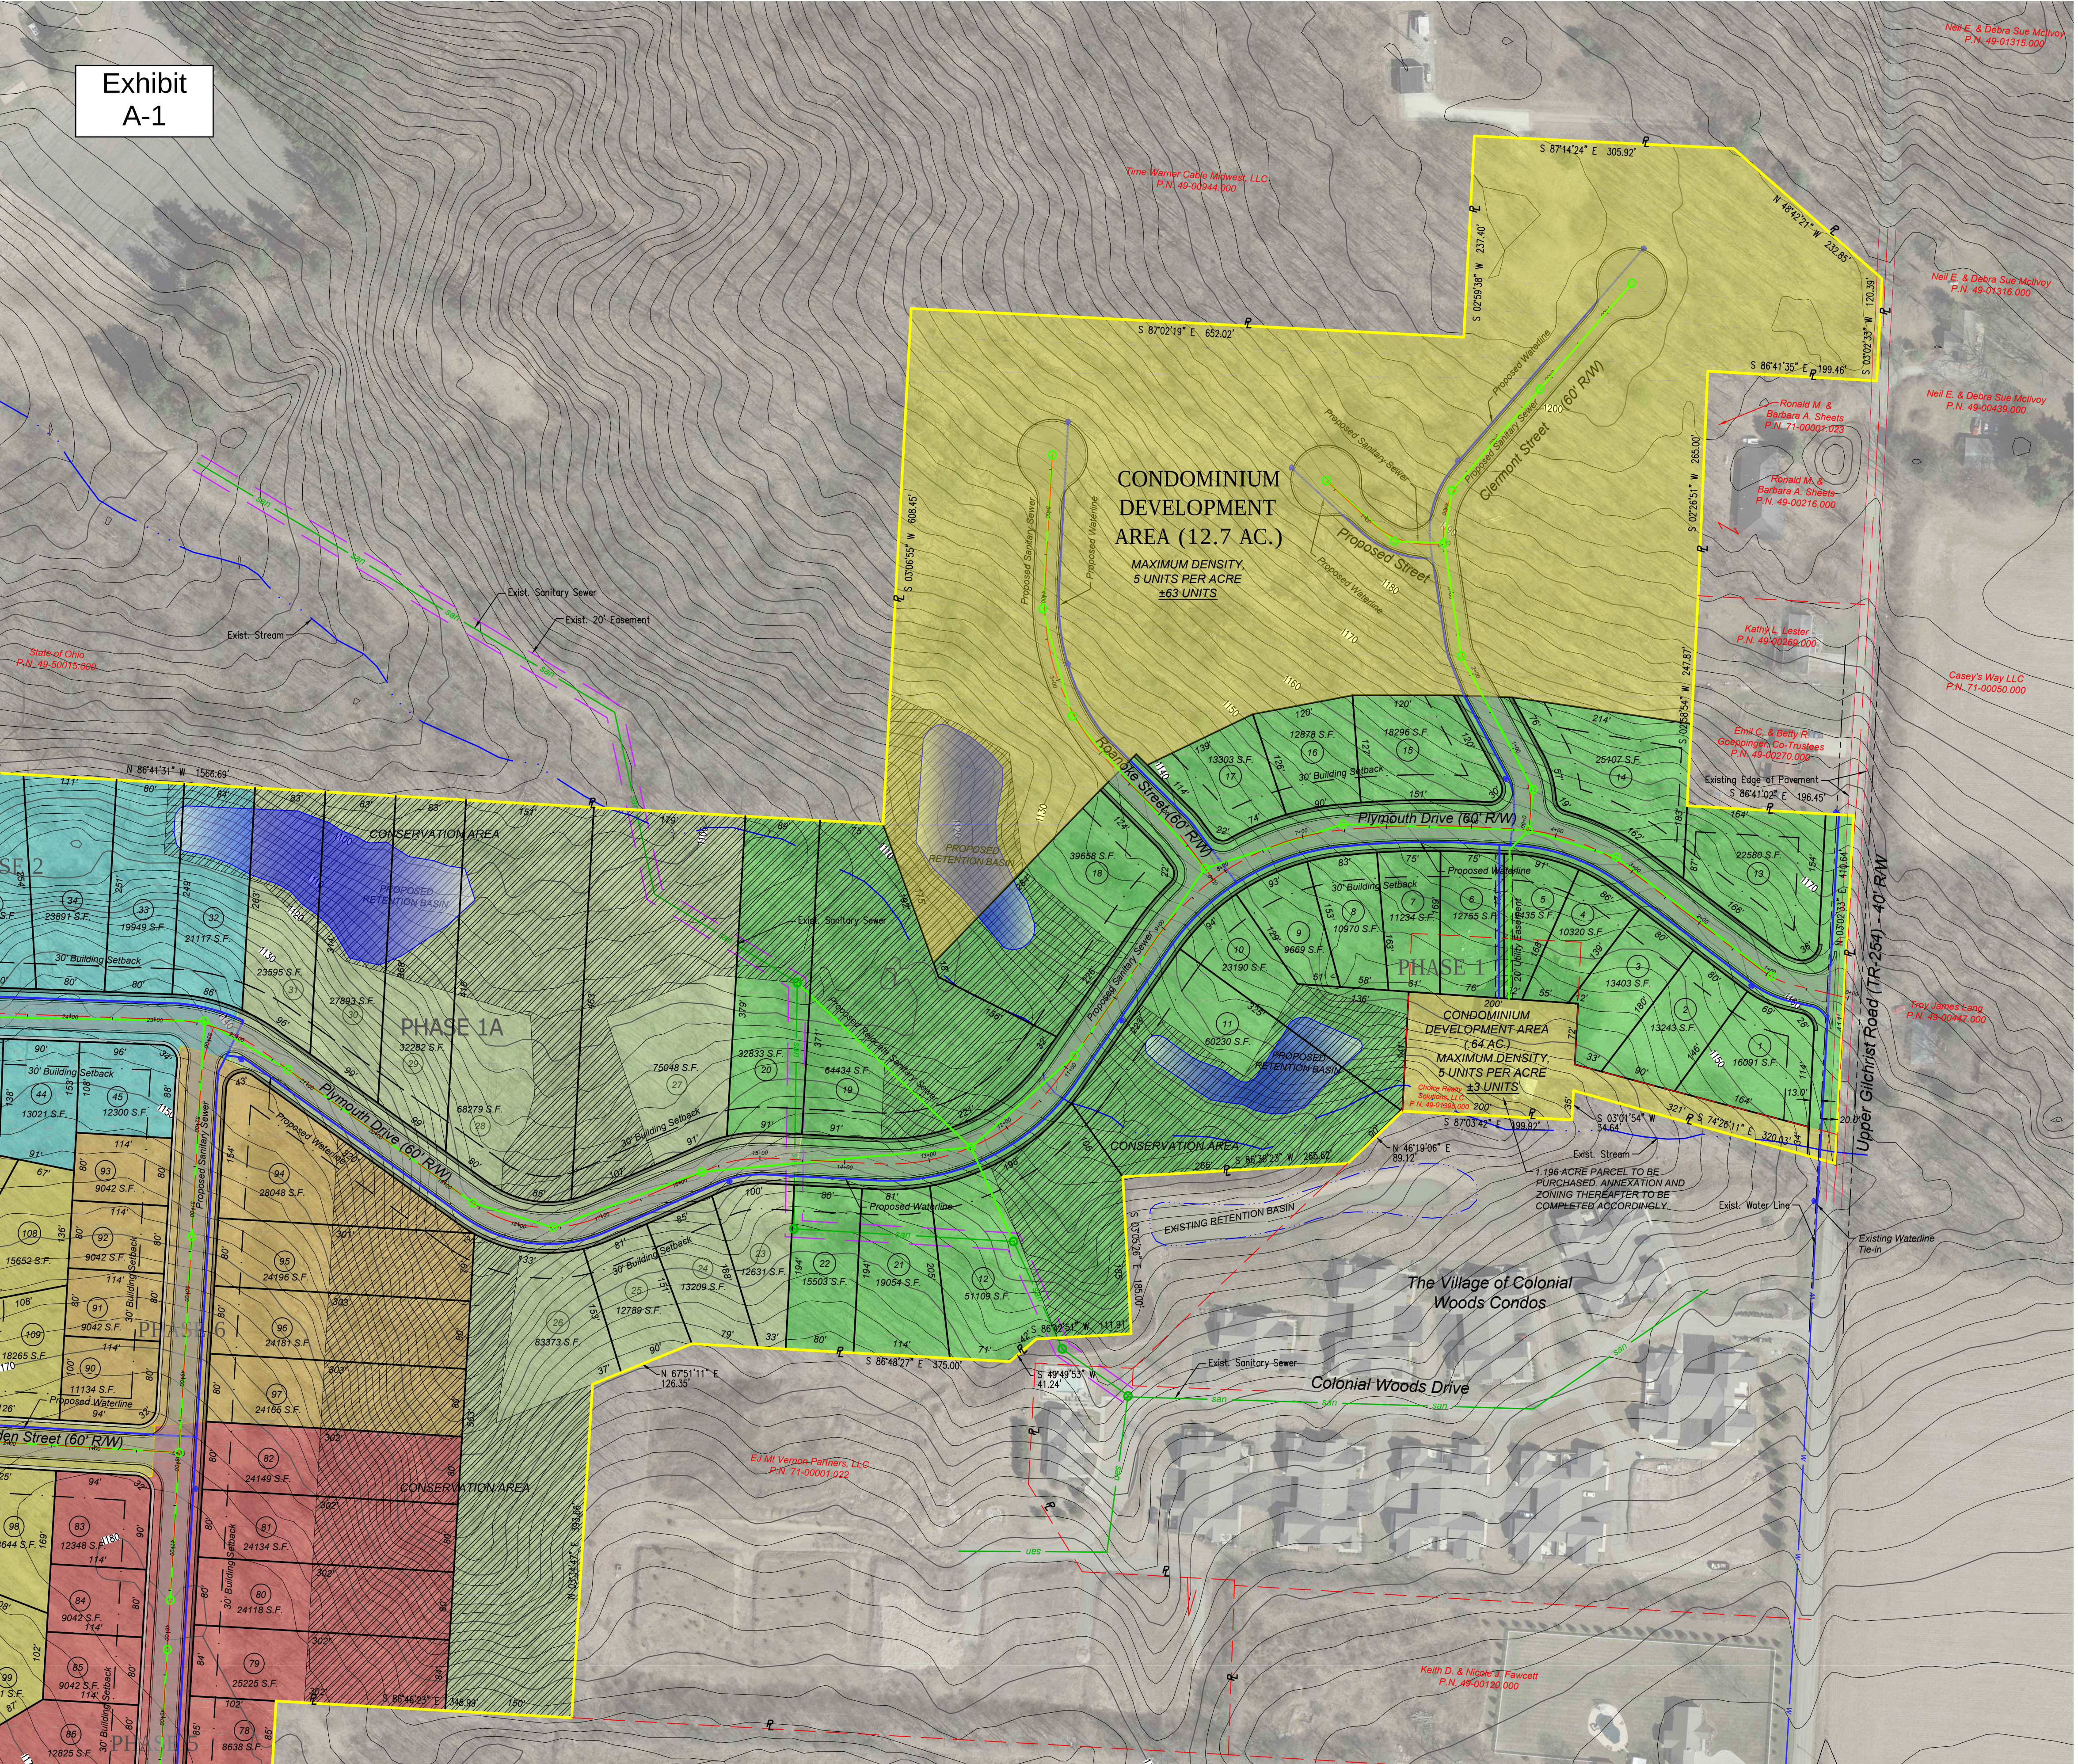

- PHASE 1 - LOT 1 THRU 22 = 22 LOTS
- PHASE 1A - LOT 23 THRU 31 = 9 LOTS
- PHASE 2 - LOT 32 THRU 45 = 14 LOTS
- PHASE 3 - LOT 46 THRU 58 = 13 LOTS
- PHASE 4 - LOT 59 THRU 72 = 14 LOTS
- PHASE 5 - LOT 73 THRU 89 = 17 LOTS
- PHASE 6 - LOT 90 THRU 97 = 8 LOTS
- PHASE 7 - LOT 98 THRU 109 = 12 LOTS
- SUBDIVISION BOUNDARY = 72.8 ACRES
- CONSERVATION AREA - 15.5 ACRES
- CONDOMINIUM DEVELOPMENT AREA
- PROPOSED SANITARY SEWER
- PROPOSED WATERLINE
- PROPOSED UTILITY EASEMENT

NUMBER OF LOTS IN SUBDIVISION = 109 LOTS
LENGTH OF STREET IN SUBDIVISION = 7,577 L.F.

ZONED = PND


NO UNDERGROUND MINING OPERATIONS.

NOT IN FLOOD ZONE.

- TRASH COLLECTION SYSTEMS:
- 1) RESIDENTIAL SINGLE FAMILY HOMES / CONDOMINIUM DEVELOPMENT AREA
 - INDIVIDUAL WASTE COLLECTION CONTAINERS
 - HOMEOWNERS RESPONSIBILITY

MINIMUM SIDE YARD SETBACK: TEN FEET FOR PRINCIPAL BUILDINGS AND FIVE FEET FOR DETACHED ACCESSORY BUILDINGS.
MINIMUM REAR YARD SETBACK: THIRTY FEET; PROVIDED HOWEVER, THAT THE MINIMUM REAR YARD SHALL BE TWENTY-FIVE FEET FOR LOTS AFFECTED BY THE RADIUS OF CUL-DE-SAC TURNAROUND, AND SHALL BE FIVE FEET FOR ACCESSORY BUILDINGS.

OWNER / DEVELOPER:
Schlabach Builders
6678 State Route 241
Millsburg, Ohio 44654

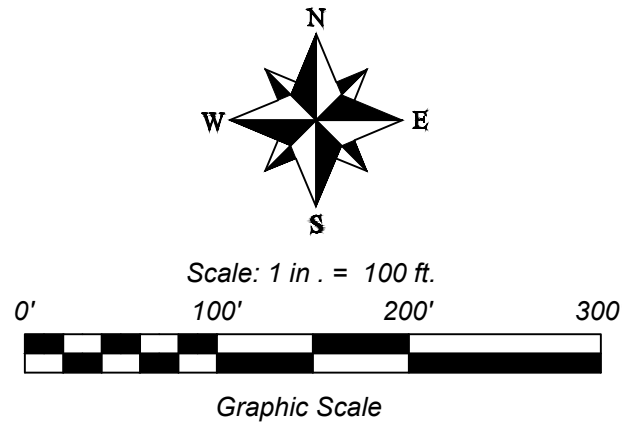


ISSUE DATE	SCALE	1" = 100'	CITE INT.	2"
04/26/2021	1" = 100'	CHECKED BY	CCV	
		LOD & CRM	APPROVED BY	
		DRAWN BY	DESCRIPTION	
REV	DATE			DWN BY (SES BY CHK BY APP BY)

Diversified Engineering Inc.
CONSULTING ENGINEERS & SURVEYORS
175 EAST AVENUE, N.E.
NEW PHILADELPHIA, OH 44663
Phone: (330) 364-4051
Fax: (330) 364-4051
Web: www.dersiveng.com

GILCHRIST ESTATES SUBDIVISION
PROJECT: UPPER GILCHRIST ROAD, MOUNT VERNON, OHIO
SHEET TITLE: PROPOSED DEVELOPMENT PLAN

SHEET NO:
1
3

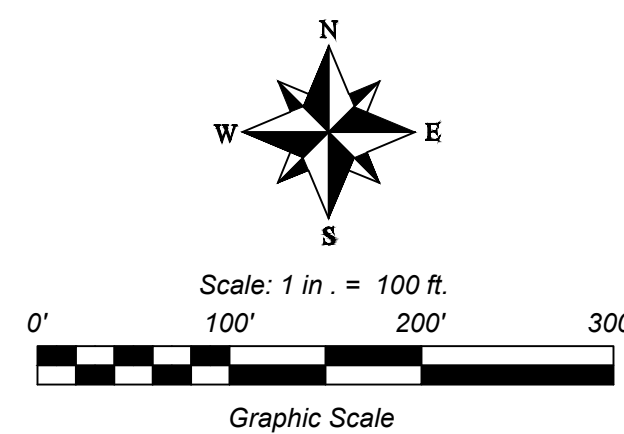[illegible]

2/3

Attachment: Ex A - Council Exhibit ENG-1715 Mt Vernon Proposed Development Plan 2021-04-26 (2021-50 : Accept Gilchrist Estates Comprehensive Plan)



City Council
City of Mount Vernon
Mount Vernon, OH 43050

SCHEDULED

RESOLUTION 2021-51

Meeting: 05/24/21 7:30 PM
Dept: Finance and Budget
Francis, Hillier
Category: Finance
Prepared By: Terry Scott
Initiator: Tanya Newell
DOC ID: 2335 B

A RESOLUTION AUTHORIZING AND DIRECTING THE AUDITOR OF THE CITY OF MOUNT VERNON TO MAKE SUPPLEMENTAL APPROPRIATIONS.

NOW, THEREFORE, BE IT RESOLVED by the City of Mount Vernon, State of Ohio:

SECTION 1: That the Auditor for the City of Mount Vernon be, and he herewith is, authorized and directed to make supplemental appropriations as follows:

1. To Account 224.1900.51112, Radio Clerk & Executive Secretary, in the amount of \$34,000.00.
2. To Account 224.1900.52121, P.E.R.S. - in the amount of \$4,800.00.
3. To Account 224.1900.52123, Workers' Compensation, in the amount of \$400.00.
4. To Account 224.1900.52125, Employee Insurance, in the amount of \$8,400.00.
5. To Account 224.1900.52126, Medicare & Social Security, in the amount of \$495.00.
(Grant Award from Knox County Foundation)

SECTION 2: This Resolution provides for appropriations for the current expenses of the city, and therefore, pursuant to Revised Code Section 731.20, it shall become effective upon its date of passage and approval by the Mayor.



**City Council
City of Mount Vernon
Mount Vernon, OH 43050**

SCHEDULED

RESOLUTION 2021-52

Meeting: 05/24/21 7:30 PM
Dept: Finance and Budget
Francis, Hillier
Category: Finance
Prepared By: Terry Scott
Initiator: Tanya Newell
DOC ID: 2336 A

A RESOLUTION AUTHORIZING AND DIRECTING THE AUDITOR OF THE CITY OF MOUNT VERNON TO PAY BILLS PURSUANT TO SECTION 5705.41 (D), THEN AND NOW CERTIFICATION.

WHEREAS, the Safety-Service Director for the City of Mount Vernon did make the necessary inquiries that these billed amounts as indicated are legitimate and proper and did approve payment in the amounts shown; and

WHEREAS, at the time of the making of such contract or order and at the time of the execution of such certificate a sufficient sum appropriated for the purpose of such contract or order was in the treasury or in the process of collection to the credit of an appropriate fund free from any previous encumbrances.

NOW, THEREFORE, BE IT RESOLVED by the City of Mount Vernon, State of Ohio:

SECTION 1: That the Auditor for the City of Mount Vernon be, and he herewith is, authorized and directed to pay bills as follows:

1. To Burch Hydro in the amount of \$16,965.66, to be taken from Account 720.2820.54114, Sludge Removal.

SECTION 2: This Resolution provides for appropriations for the current expenses of the city, and therefore, pursuant to Revised Code Section 731.30, it shall become effective upon its date of passage and approval by the Mayor.



City Council
City of Mount Vernon
Mount Vernon, OH 43050

SCHEDULED

ORDINANCE 2021-21

Meeting: 05/24/21 7:30 PM
Dept: Planning and Zoning
Hillier, Salyers
Category: Planning and Zoning
Prepared By: Rob Broeren
Initiator: Tanya Newell
DOC ID: 2327 B

AN ORDINANCE TO AMEND SECTION 141.04 OF THE CODIFIED ORDINANCES OF THE CITY OF MOUNT VERNON REGARDING THE POWERS AND DUTIES OF THE CITY'S SHADE TREE COMMISSION AND DECLARING AN EMERGENCY.

WHEREAS, a review of the City's Shade Tree Commission Ordinance found in Chapter 141 of the Codified Ordinances of the City of Mount Vernon disclosed that the activities of the Commission did not match with the powers and duties in Chapter 141; and

WHEREAS, the City wishes to clarify of the powers and duties of the Commission.

NOW THEREFORE, BE IT ORDAINED BY THE COUNCIL OF THE CITY OF MOUNT VERNON, STATE OF OHIO, THAT:

SECTION 1: That Section 141.04 of the Codified Ordinances be amended to read as follows (deletion is in ~~striketrough~~, addition is in **bold**):

(a) The Commission shall have the power to study, investigate, plan, advise, report and recommend to Council, the Safety Service Director or the Mayor, any action, program, plan or legislation which the Commission shall find or determine to be necessary or advisable for the care, preservation, trimming, planting, replanting, removal or disposition of trees and shrubs in the public ways, streets and alleys. The Commission shall also be responsible for developing programs, planning or suggesting actions which they determine to be necessary for the beautification of other areas of the City which they will recommend to City Council, the Mayor or the Safety Service Director.

(b) ~~The Commission shall be responsible for recommending to the Safety Service Director those expenditures necessary to accomplish the goals and mission of the Commission.~~ **The Commission shall have the authority to apply for, receive, administer, and enter into agreements regarding grants and donations to be expended, after review and approval of the project by the Safety-Service Director or City Engineer, in accordance with the purposes set forth in this chapter by use of City forces or under contract with the City. All funds administered by the Commission shall be accounted for through the City Auditor's Office.**

SECTION 2: This Ordinance is hereby declared to be an emergency measure necessary for the immediate preservation of the public, peace, health and safety, and to expedite the work done by the City's Shade Tree Commission in the City, and said Ordinance shall, therefore, become effective upon its date of passage and approval by the Mayor, provided that it receives the affirmative vote of two-thirds (2/3) of the members elected to the Council of the City of Mount Vernon; otherwise, it shall take effect and be in force from and after the earliest period allowed

Ordinance 2021-21

Meeting of May 24, 2021

by law.

HISTORY:

05/10/21

City Council

FIRST READING



City Council
City of Mount Vernon
Mount Vernon, OH 43050

SCHEDULED

ORDINANCE 2021-22

Meeting: 05/24/21 7:30 PM
Dept: Fire, Police and Civil Defense
Seavolt, Scoles
Category: Police
Prepared By: Rob Broeren
Initiator: Tanya Newell
DOC ID: 2326 A

AN ORDINANCE TO AMEND SECTION 359.02 OF THE CODIFIED ORDINANCES OF THE CITY OF MOUNT VERNON REGARDING TOWING OF VEHICLES, AND DECLARING AN EMERGENCY

WHEREAS, in January of 2021 the City of Mount Vernon adopted Ordinance 2020-43, which increased the maximum fees for vehicular towing; and

WHEREAS, a later provision in the codified ordinance restates the previous, lower fees; and

WHEREAS, City of Mount Vernon wishes to harmonize the various fees charged within its towing ordinance.

NOW THEREFORE, BE IT ORDAINED BY THE COUNCIL OF THE CITY OF MOUNT VERNON, STATE OF OHIO, THAT:

SECTION 1: That Section 359.02(e) of the Codified Ordinances be amended to read as follows (additions are in **bold**, deletions are in ~~striketrough~~):

The owner of a motor vehicle is ordered into storage pursuant to subsection (a)(1) hereof or of a vehicle that is removed under authority of subsection (b)(2) hereof may reclaim it upon payment of any expenses or charges incurred in its removal, in an amount not to exceed **one hundred twenty-nine dollars (\$129.00)** ~~ninety dollars (\$90.00)~~ **for towing**, and a storage charge, in an amount not to exceed **seventeen dollars (\$17.00)** ~~twelve dollars (\$12.00)~~ per twenty-four hour period; except that the charge for towing shall not exceed **two hundred sixteen dollars (\$216.00)** ~~one hundred fifty dollars (\$150.00)~~ and the storage charge shall not exceed **twenty-nine dollars (\$29.00)** ~~twenty dollars (\$20.00)~~ per twenty-four hour period, if the vehicle has a manufacturer's gross vehicle weight rating in excess of ten thousand pounds and is a truck, bus, or a combination of commercial tractor and trailer or semitrailer. Presentation of a proof of ownership, which may be evidenced by a certificate of title to the motor vehicle or vehicle shall also be required for reclamation of the vehicle. If a motor vehicle that is ordered into storage pursuant to this section remains unclaimed by the owner for thirty days, the vehicle shall be disposed of pursuant to Section 359.04.

SECTION 2: This Ordinance is hereby declared to be an emergency measure necessary for the immediate preservation of the public, peace, health and safety, and for the further reason to allow the City to harmonize the various parts of its towing ordinance, and said Ordinance shall, therefore, become effective upon its date of passage and approval by the Mayor, provided

that it receives the affirmative vote of two-thirds (2/3) of the members elected to the Council of the City of Mount Vernon; otherwise, it shall take effect and be in force from and after the earliest period allowed by law.

HISTORY:

05/10/21

City Council

FIRST READING



City Council
City of Mount Vernon
Mount Vernon, OH 43050

SCHEDULED

ORDINANCE 2021-24

Meeting: 05/24/21 7:30 PM
Dept: Employee and Community Rel.
Scoles, Woods
Category: Personnel
Prepared By: Rob Broeren
Initiator: Tanya Newell
DOC ID: 2333 C

AN ORDINANCE APPOINTING THE ASSISTANT DIRECTOR OF UTILITIES TO THE POSITION OF INTERIM DIRECTOR OF UTILITIES; AND DECLARING AN EMERGENCY.

NOW, THEREFORE, BE IT ORDAINED by the Council of the City of Mount Vernon, State of Ohio:

SECTION 1: That the Assistant Director of Utilities is appointed to the position of Interim Director of Utilities. The position of Interim Director of Utilities is hereby authorized at an annual base salary of \$9,095.00. This shall be paid in addition to the Assistant Director of Utilities' regularly authorized salary. The Interim Director of Utilities' salary shall be split evenly between the Water Fund and the Wastewater Fund.

SECTION 2: The Assistant Director of Utilities remains eligible for annual longevity increments of \$400.00. The effective date of eligibility for his annual longevity increment shall be the anniversary date of his employment with the City of Mount Vernon as Assistant Director of Utilities. This increment is to be computed on an annual basis not to exceed five (5) years.

SECTION 3: The normal work week for this position shall be forty (40) hours in pay status work on five (5) consecutive eight (8) hour days, Monday through Friday, exclusive of the time allotted for meals, during the period starting at 12:01 A. M. Sunday to 12:00 P. M. Midnight, Saturday. The Interim Director of Utilities shall be subject to call whenever the need exists, and he shall not be entitled to overtime pay, compensatory time off, or flex time.

SECTION 4: This position shall be entitled to following benefits, on the same terms granted to bargaining unit employees in the Collective Bargaining Agreement between the City of Mount Vernon and the OCSEA/AFSCME Local 11: Holidays (Art. 20), Vacation (Art. 21), Personal Leave (Art. 23), Sick Leave (Art. 25), Bereavement Leave (Art. 26), Injury Leave (Art. 27), Hospitalization and Medical Insurance (Art. 30), Jury and Witness Duty Pay (Art. 33), PERS Contributions (Art. 36), Leaves of Absence (Art. 41), Family and Medical Leave (Art. 46), and Tuition Reimbursement (Art. 48).

SECTION 5: This ordinance shall become effective immediately and remain in effect until further action of Council. The salary authorized by this Ordinance shall be paid bi-weekly from its effective date. Any retroactive pay resulting from the passage of this Ordinance shall be paid in a lump sum effective upon passage of this Ordinance.

SECTION 6: This Ordinance is hereby declared to be an emergency measure necessary for the immediate preservation of the public peace, health and safety, and for the further reason of the imminent retirement of the current Director of Utilities, therefore, become effective upon its date of passage and approval by the Mayor, provided that it receives the affirmative vote of

two-thirds (2/3) of the members elected to the Council of the City of Mount Vernon; otherwise it shall take effect and be in force from and after the earliest period allowed by law.